

COMMERCIAL INTERIOR DESIGN VANCOUVER

# Tursunov's Design Studio



vancouver interior design studio | 604 618 1605





# About

Tursunov's Design is a full service interior studio in Vancouver. We specialize in creating functional and profitable commercial interiors.

We believe in doing what we love, valuing time and becoming better with every project.

Share with us your needs, dreams, ideas, and expectations and we'll share with you our knowledge, passion and experience.



# What we do

Surrey commercial interior design



## COMMERCIAL INTERIOR DESIGN

Office | Showroom | Retail |  
Restaurant | Bar | Nightclub | Beauty  
salon | Spa | Barber shop etc.

## ALUMINUM PARTITION WALLS

Custom made european partition  
wall system Vancouver.

## MAESUREMENTS AND 3D RENDERINGS

Marketing materials for  
Developers and Real Estate

# COMMERCIAL INTERIOR DESIGN

Design consultation

Programming

Design concept development

Project management

## CAD DRAWINGS AND RENDERING

Measurements

Design concept development

Floor plans

3D Renderings


Construction CAD drawings

## VANCOUVER OFFICE RENOVATION

Flooring | Tile installation | Custom millwork design | Painting



# Our Services

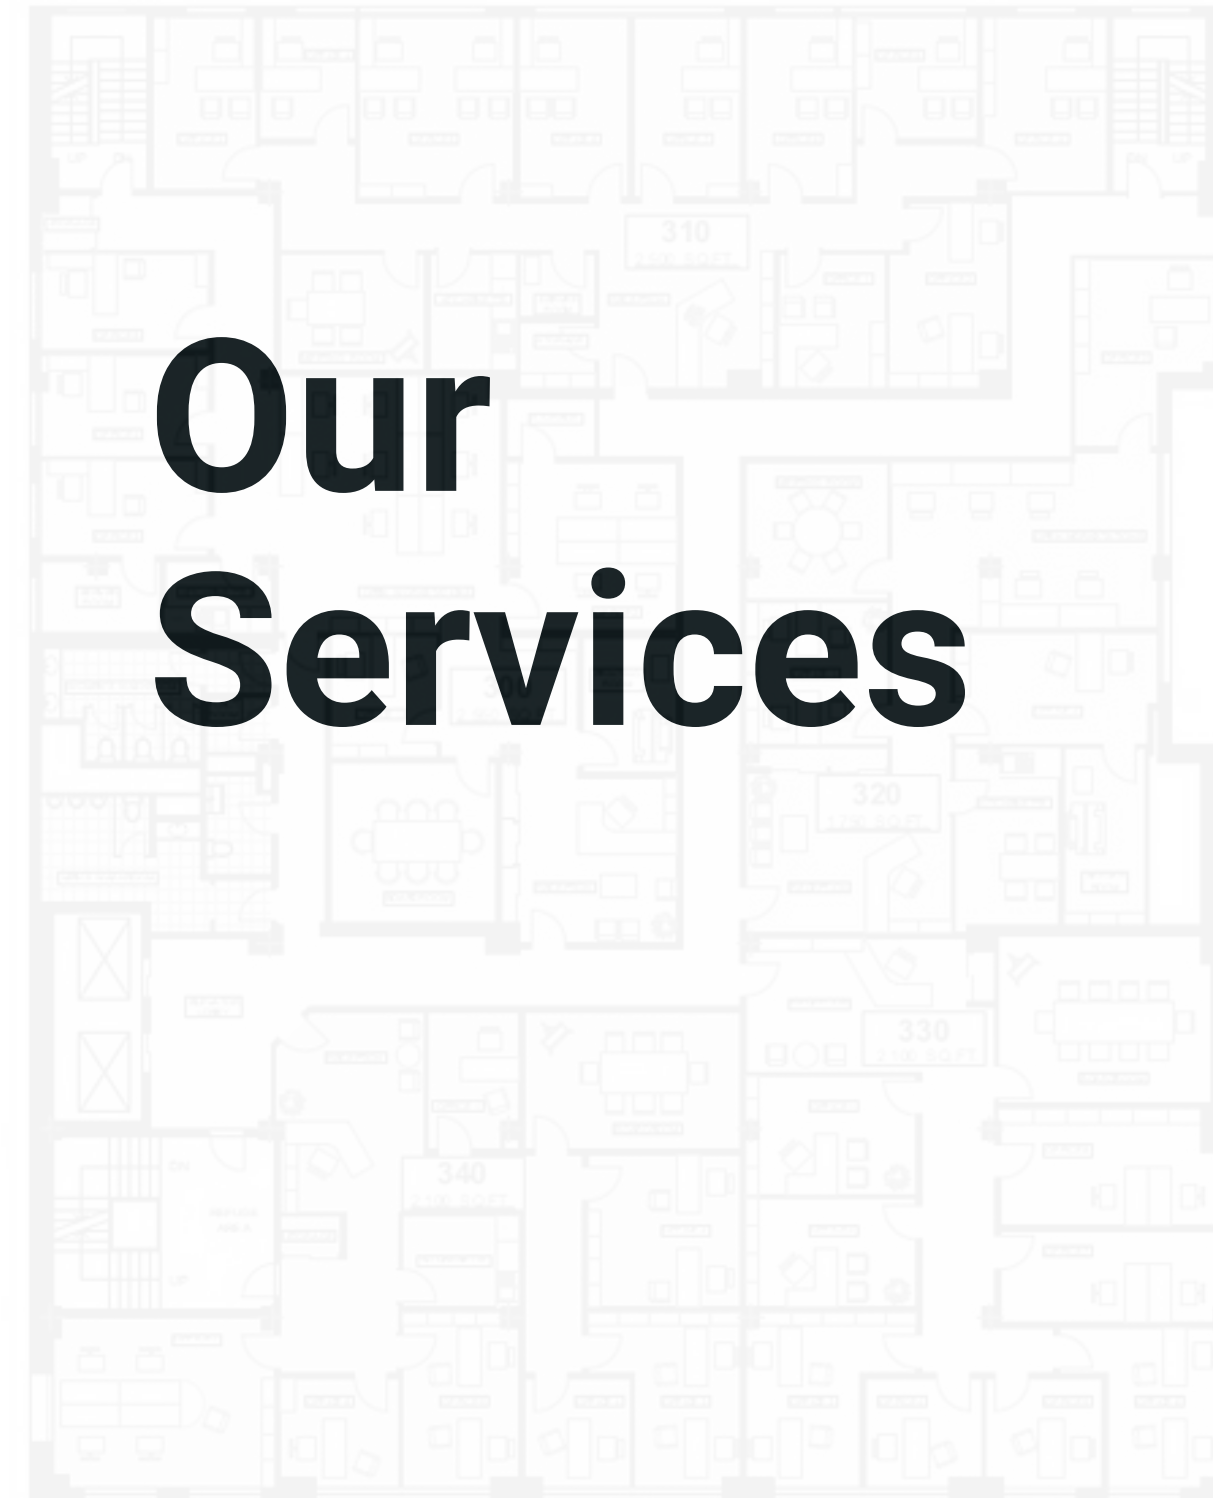

3RD FLOOR PROPOSED PLAN OPTION 1B

SCALE 1/4" = 1'-0"



All wallings are with mirror  
All wall space storage is to be verified upon construction



**PROBABLY YOU HAVE QUESTIONS  
LIKE THESE:**

HOW MUCH DOES IT COST TO HIRE  
AN INTERIOR DESIGNER IN  
VANCOUVER?

HOW TO UPDATE OFFICE INTERIOR  
AND SAVE MONEY?

**CALL US**

**604 618 1605**

350-319 W Pender St,  
Vancouver, BC V6E 2R9

19358 96 Avenue Bldg A, Unit 115,  
Surrey, BC V4N 4C1

[www.tursunovs.com](http://www.tursunovs.com)  
[office@tursunovs.com](mailto:office@tursunovs.com)

